

Typical Details Sheet

Project name: TAG General Connections

Project number:

Architect:


Customer:

Modeler:

Scale: 1/2" = 1'-0"

Engineer of Record:

Notes:

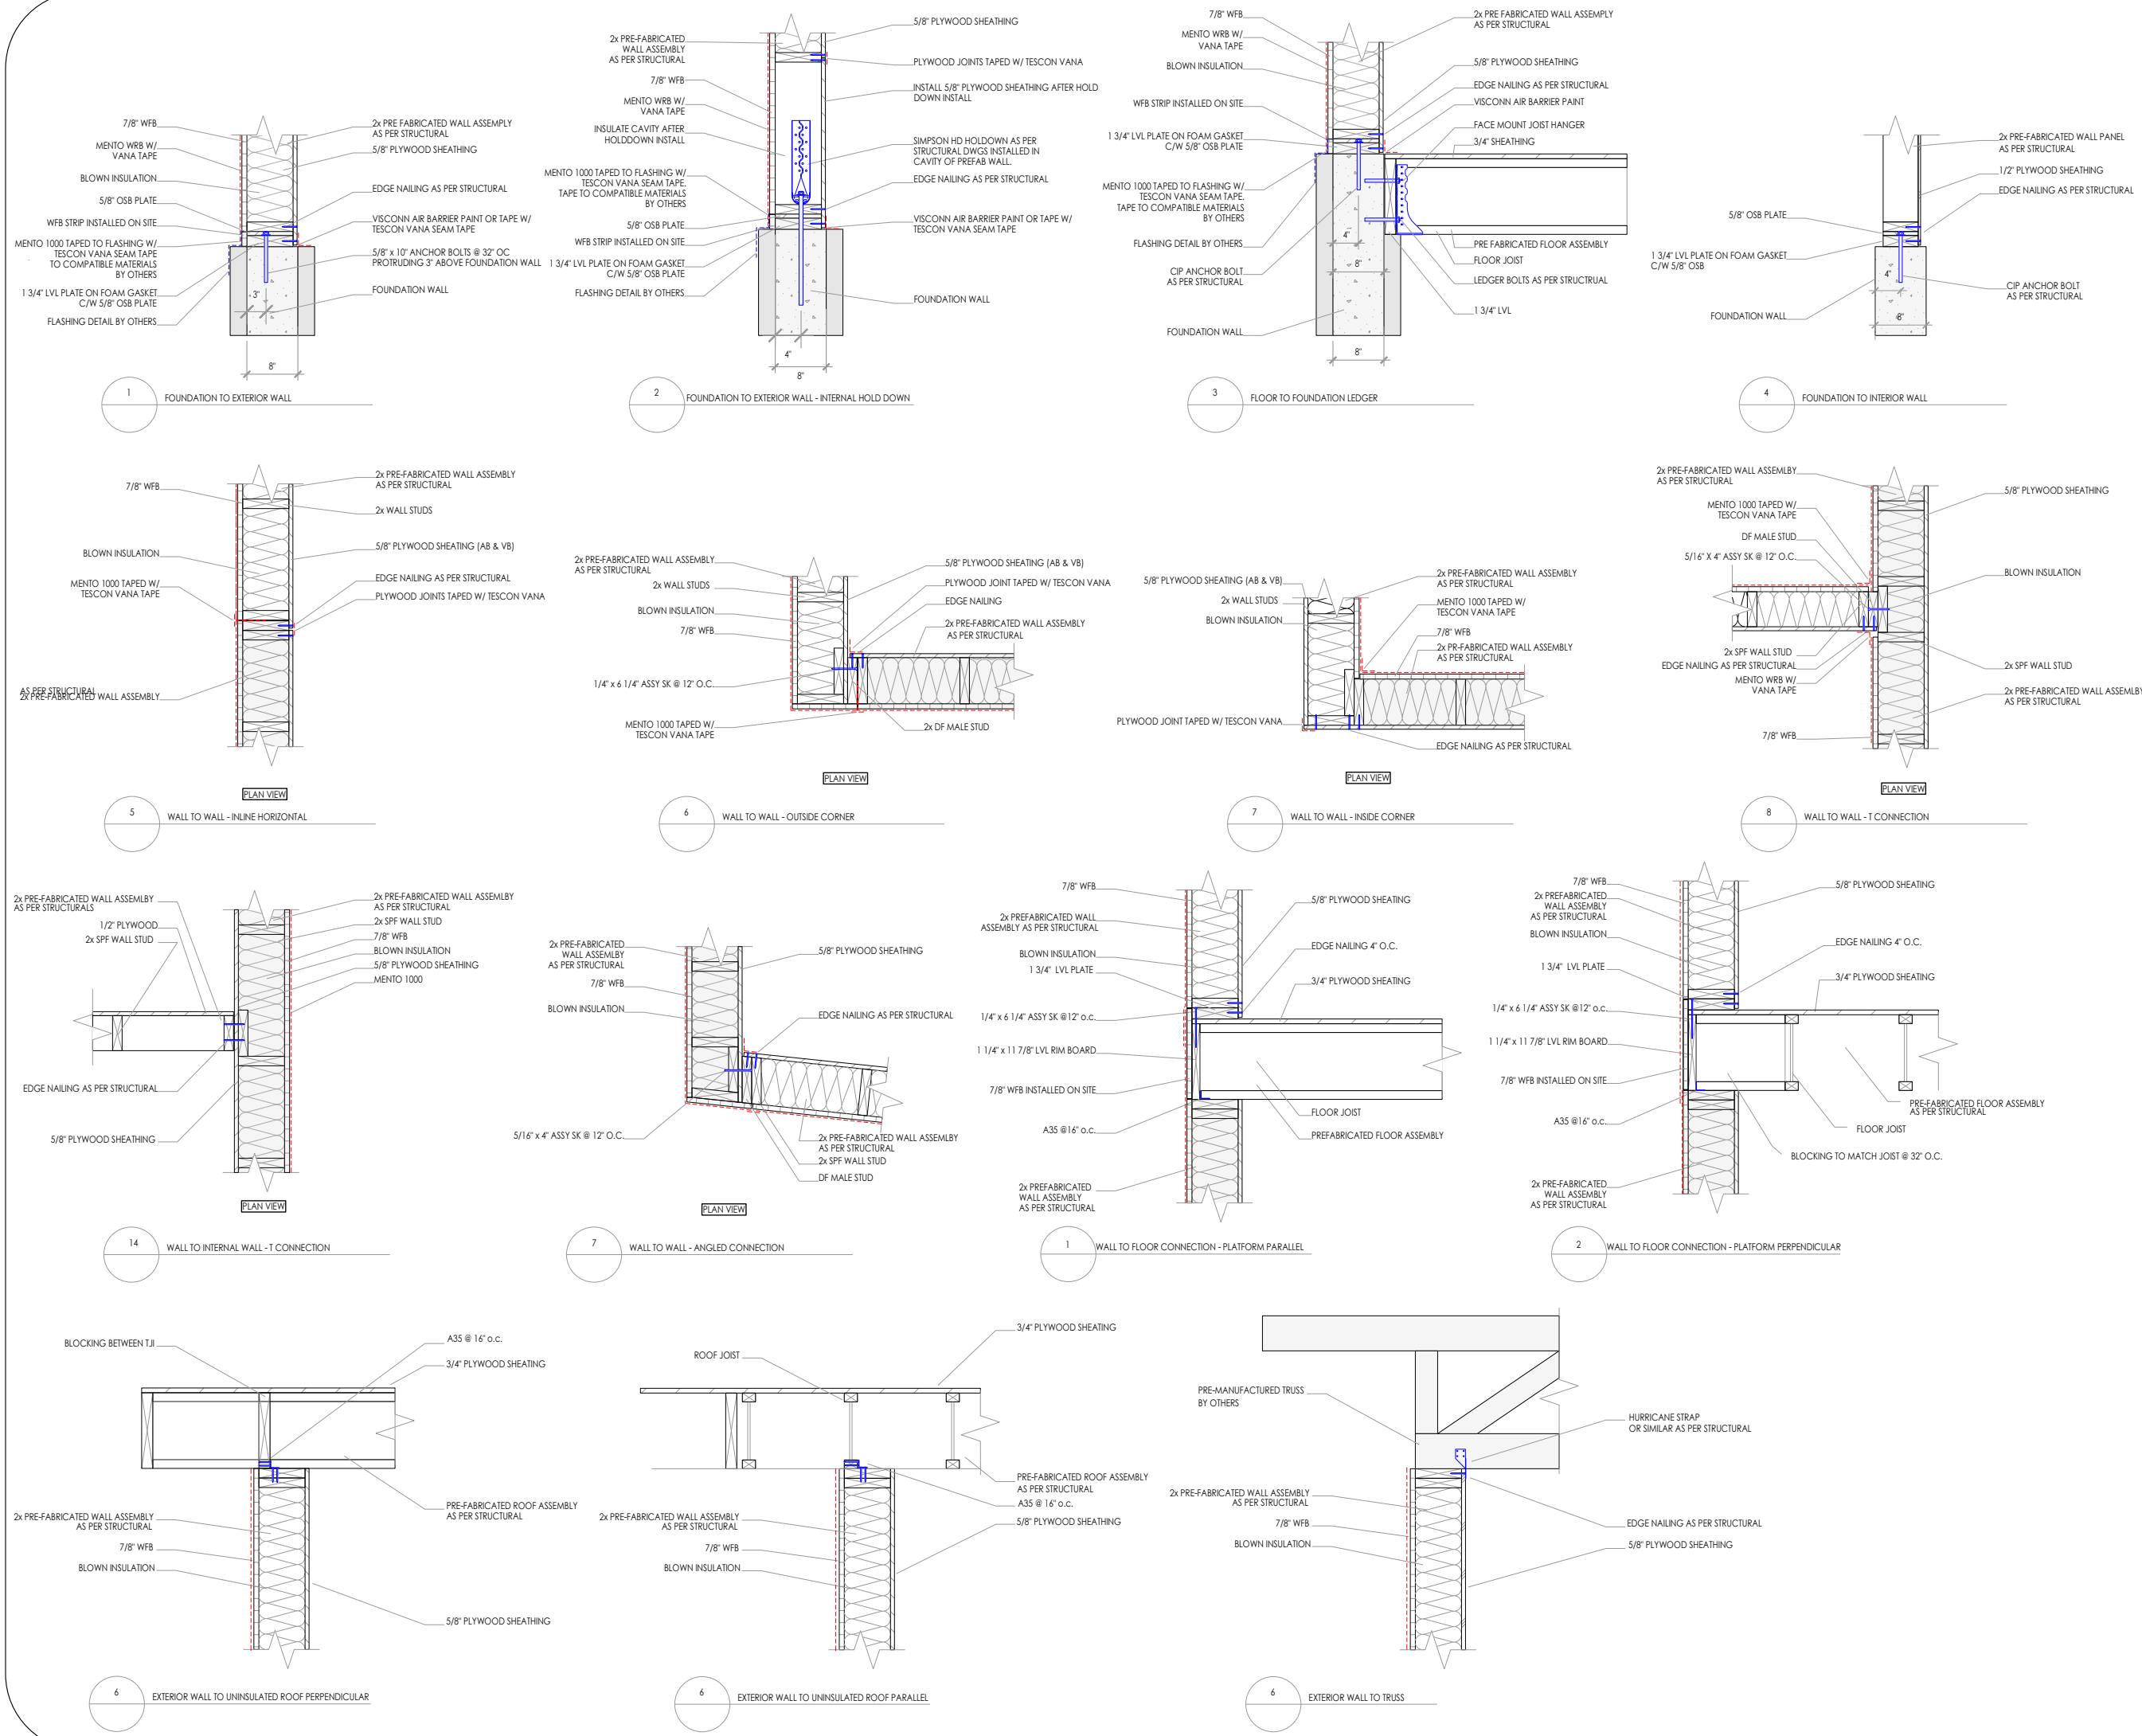

TAG Panels Ltd.
 PO Box 1321
 Squamish BC, V8B 0A9
 Canada
 www.tagpanels.com
 Instagram: @tagpanels
 contact@tagpanels.com